
BLOCK 2 APARTMENTS

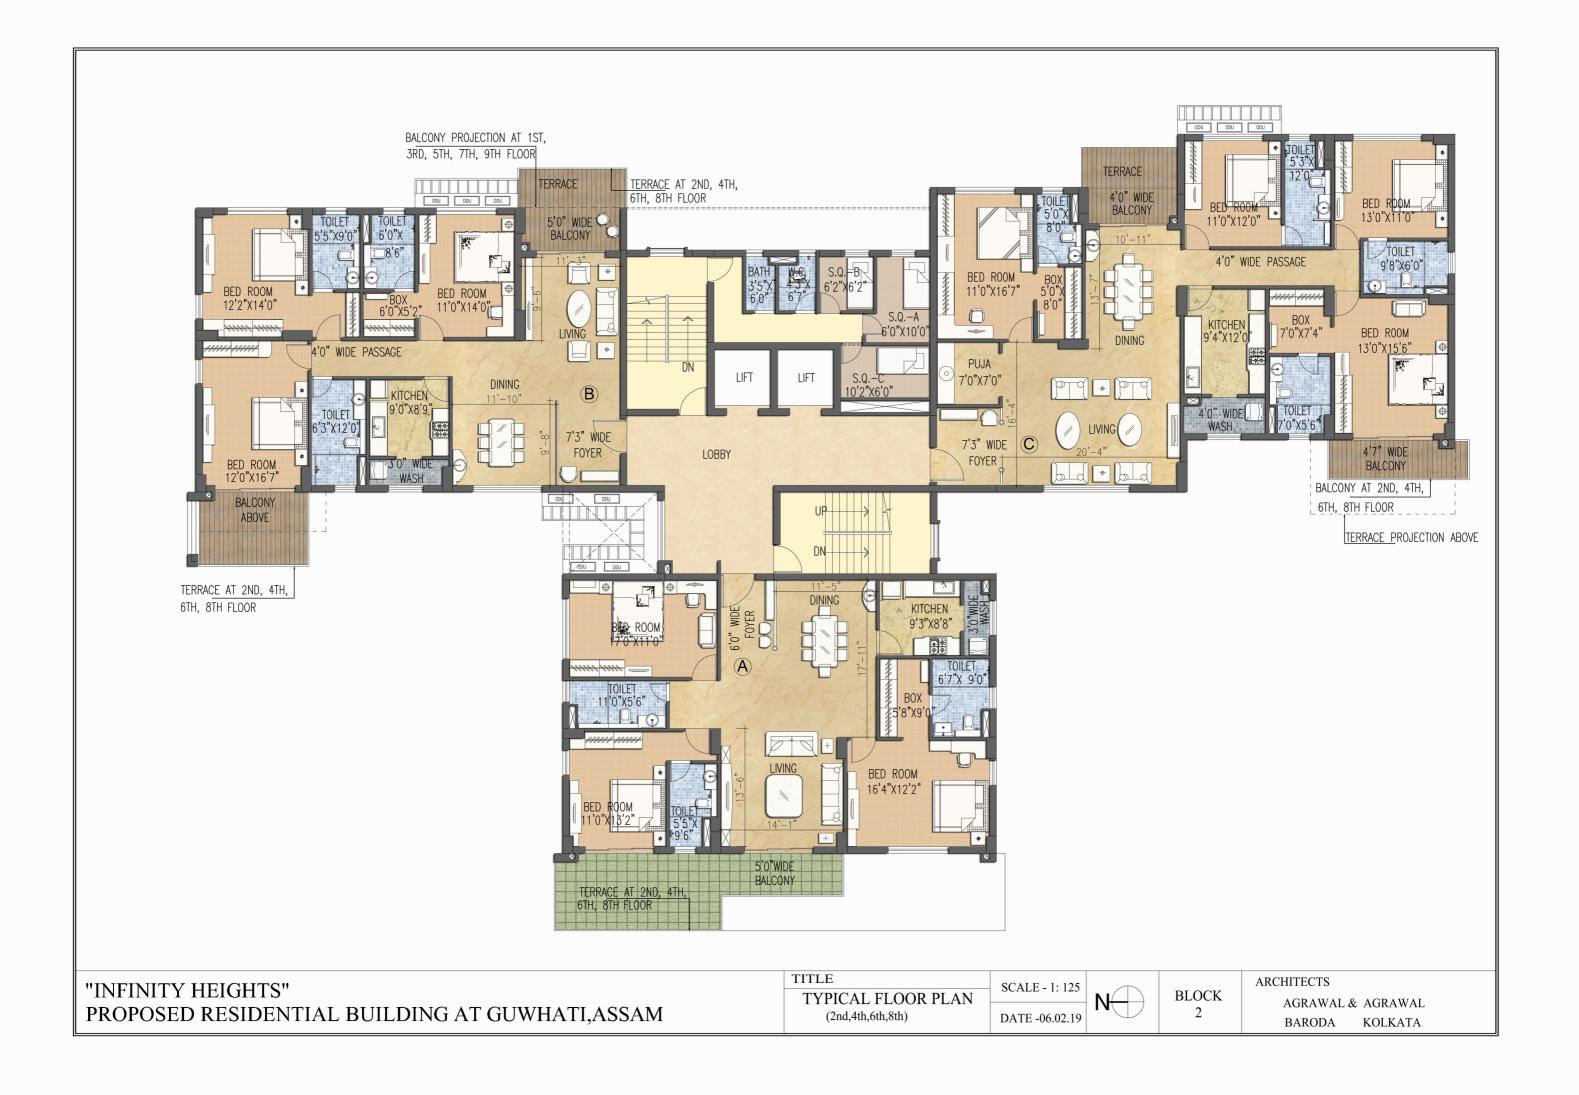







ARCHITECTS	_
AGRAWAL & AGRAWAL	
BARODA KOLKATA	

BLOCK 3 APARTMENTS







	LOBBY	KITCHEN BO"X11" CONSTRUCTIONS	P"WIDE ASH DININ BOX 5'0"X
"INFINITY HEIGHTS	TITLE	SCALE - 1: 100 N	I
PROPOSED RESIDENTIAL BUILDING AT GUWHATI,ASSAM	10TH FLOOR PLAN	DATE -08.02.19	

