


# **TYPE A VILLAS**

## **VILLA 1 TO 6**

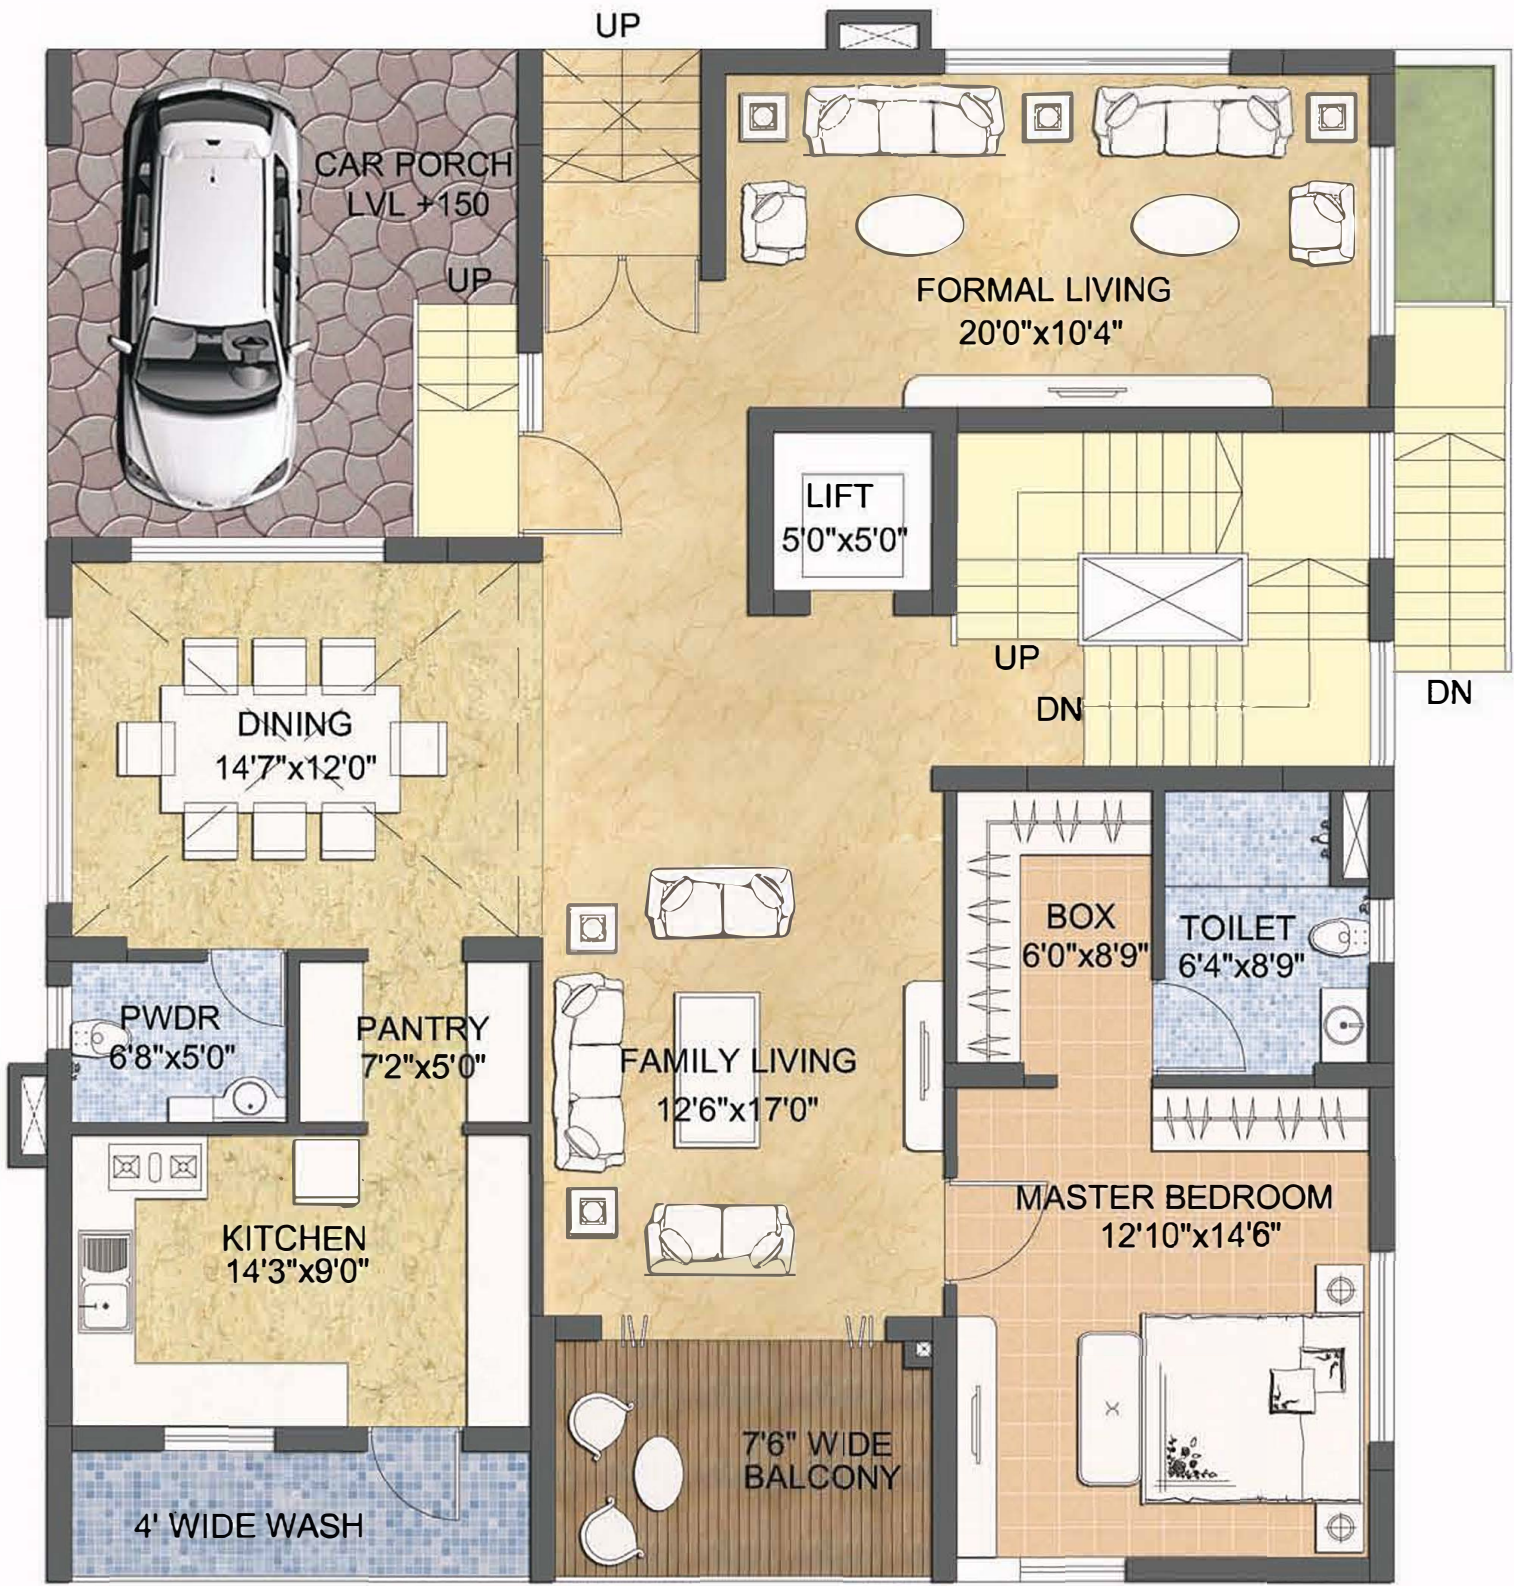

|                                               |                                             |                 |                                     |
|-----------------------------------------------|---------------------------------------------|-----------------|-------------------------------------|
| PROJECT :-                                    | TITLE :-                                    | SCALE - 1 : 100 | ARCHITECTS:                         |
| INFINITY HEIGHTS VILLAS<br>AT GUWAHATI, ASSAM | LOWER GROUND FLOOR<br>PLAN<br>TYPE-A VILLAS | DATE - 06.05.19 | AGRAWAL & AGRAWAL<br>BARODA KOLKATA |



|                                               |                                             |                 |                                     |
|-----------------------------------------------|---------------------------------------------|-----------------|-------------------------------------|
| PROJECT :-                                    | TITLE :-                                    | SCALE - 1 : 100 | ARCHITECTS:                         |
| INFINITY HEIGHTS VILLAS<br>AT GUWAHATI, ASSAM | UPPER GROUND FLOOR<br>PLAN<br>TYPE-A VILLAS | DATE - 06.05.19 | AGRAWAL & AGRAWAL<br>BARODA KOLKATA |



|                                               |                                     |                 |                                     |
|-----------------------------------------------|-------------------------------------|-----------------|-------------------------------------|
| PROJECT :-                                    | TITLE :-                            | SCALE - 1 : 100 | ARCHITECTS:                         |
| INFINITY HEIGHTS VILLAS AT<br>GUWAHATI, ASSAM | 1ST FLOOR PLAN<br><br>TYPE-A VILLAS | DATE - 06.05.19 | AGRAWAL & AGRAWAL<br>BARODA KOLKATA |



|                                              |                                 |                 |                                     |
|----------------------------------------------|---------------------------------|-----------------|-------------------------------------|
| PROJECT :-                                   | TITLE :-                        | SCALE - 1 : 100 | ARCHITECTS:                         |
| INFINITY HEIGHTS VILLAS<br>AT GUWAHATI,ASSAM | 2ND FLOOR PLAN<br>TYPE-A VILLAS | DATE - 06.05.19 | AGRAWAL & AGRAWAL<br>BARODA KOLKATA |



TERRACE FLOOR PLAN

|                                              |                                        |                 |             |         |
|----------------------------------------------|----------------------------------------|-----------------|-------------|---------|
| PROJECT :-                                   | TITLE :-                               | SCALE - 1 : 100 | ARCHITECTS: |         |
| INFINITY HEIGHTS VILLAS AT<br>GUWAHATI,ASSAM | TERRACE FLOOR<br>PLAN<br>TYPE-A VILLAS | DATE - 06.05.19 | AGRAWAL &   | AGRAWAL |
|                                              |                                        |                 | BARODA      | KOLKATA |

**TYPE B VILLAS**  
**VILLA 7 TO 11**



PROJECT -

INFINITY HEIGHTS VILLAS AT  
GUWAHATI, ASSAM

TITLE -


LOWER GR. FLOOR PLAN  
TYPE-B VILLAS

SCALE - 1 : 100

DATE - 06.05.19

ARCHITECTS:

AGRAWAL & AGRAWAL  
BARODA KOLKATA

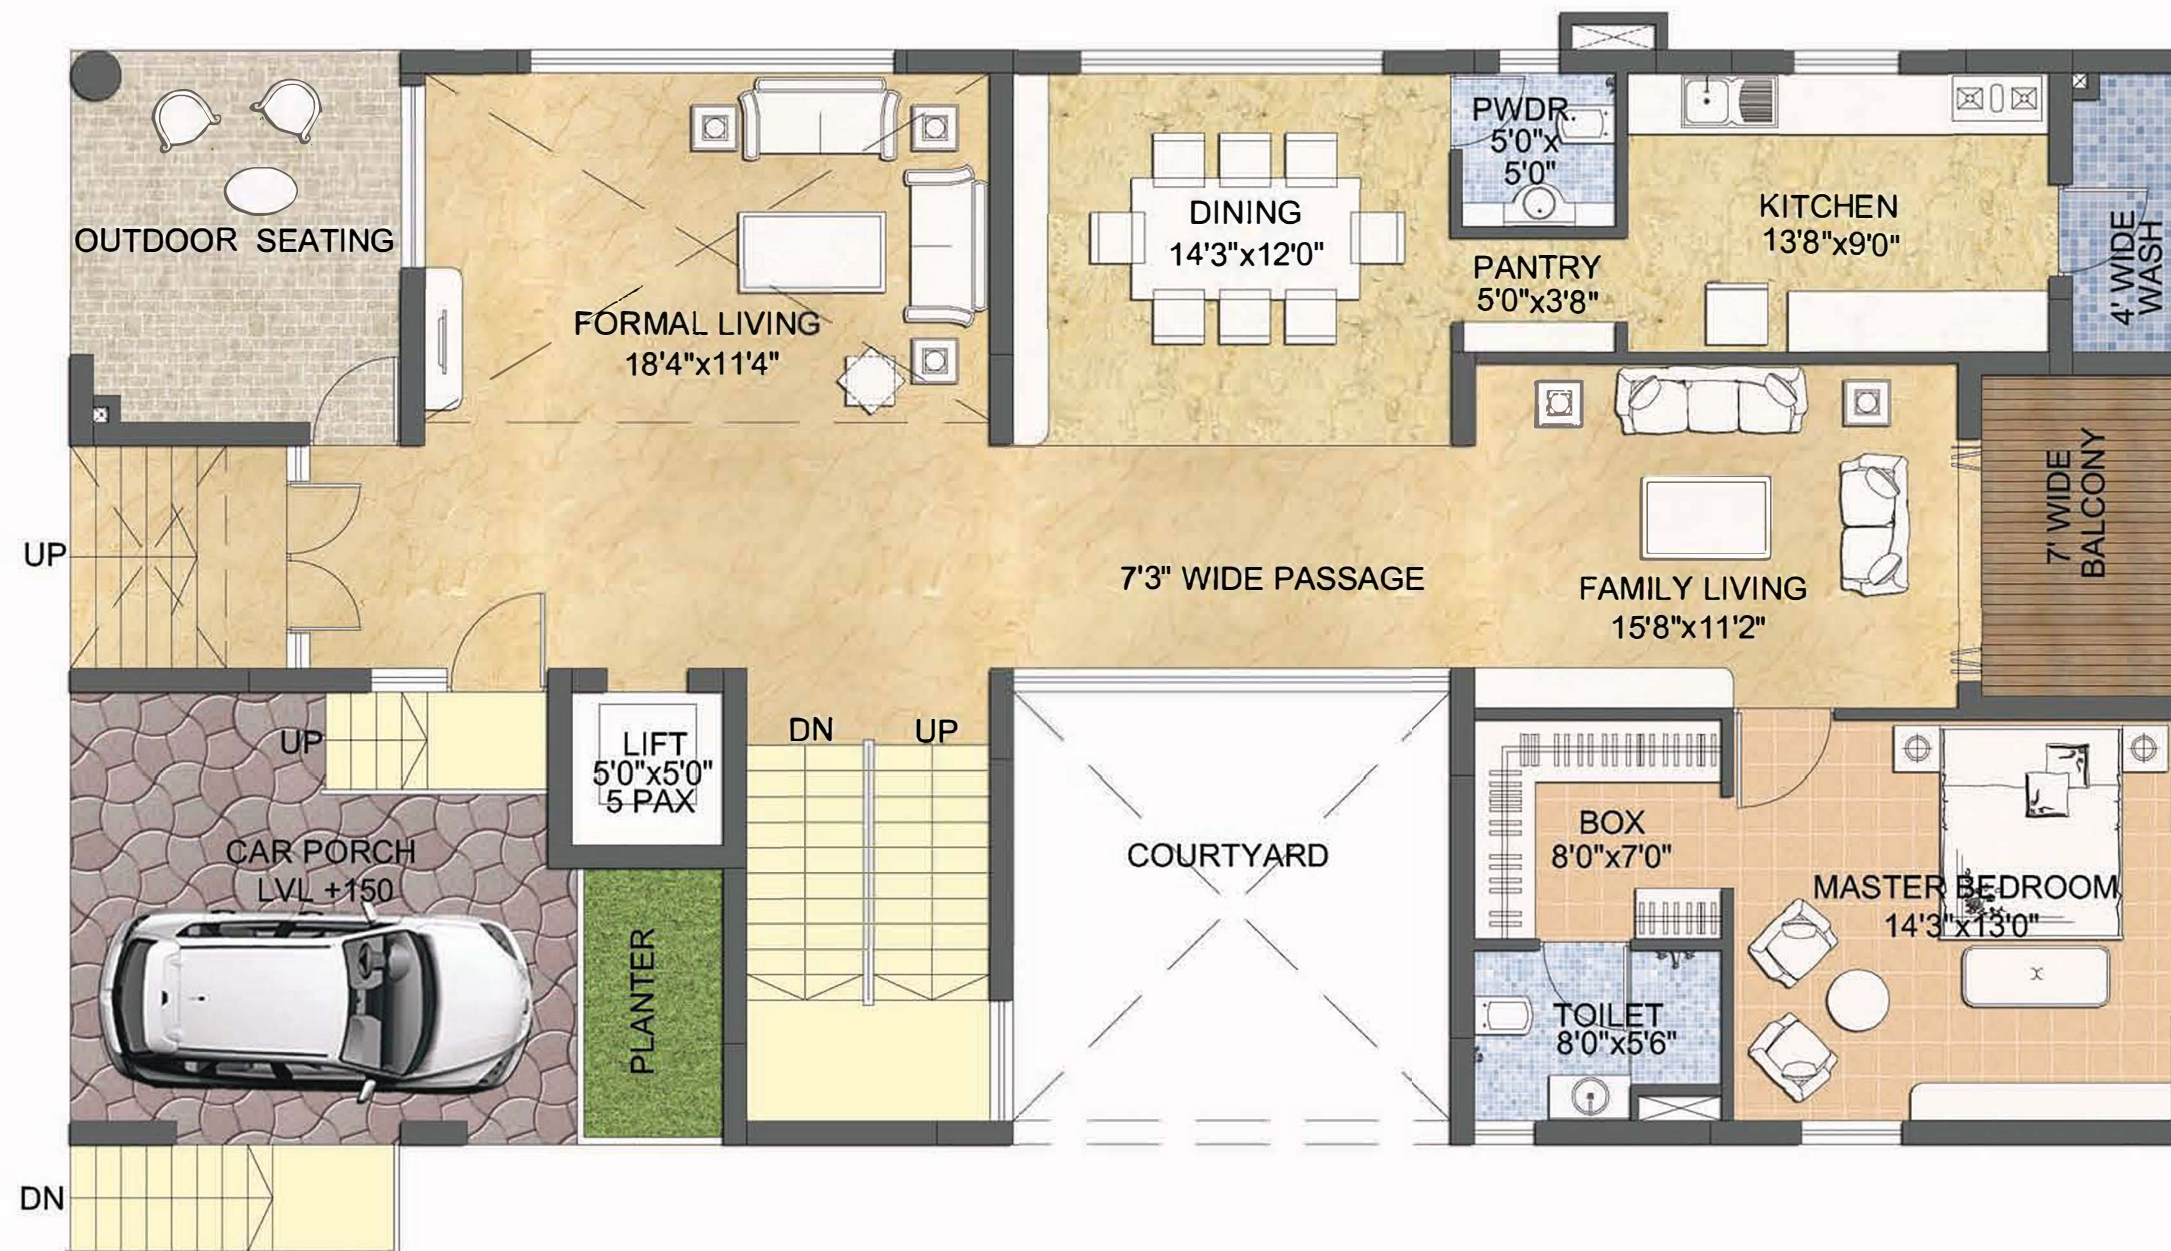

PROJECT -

INFINITY HEIGHTS VILLAS AT  
GUWAHATI, ASSAM

TITLE -


UPPER GR. FLOOR PLAN  
TYPE-B VILLAS

SCALE - 1 : 100

DATE - 06.05.19

ARCHITECTS:

AGRAWAL & AGRAWAL  
BARODA KOLKATA

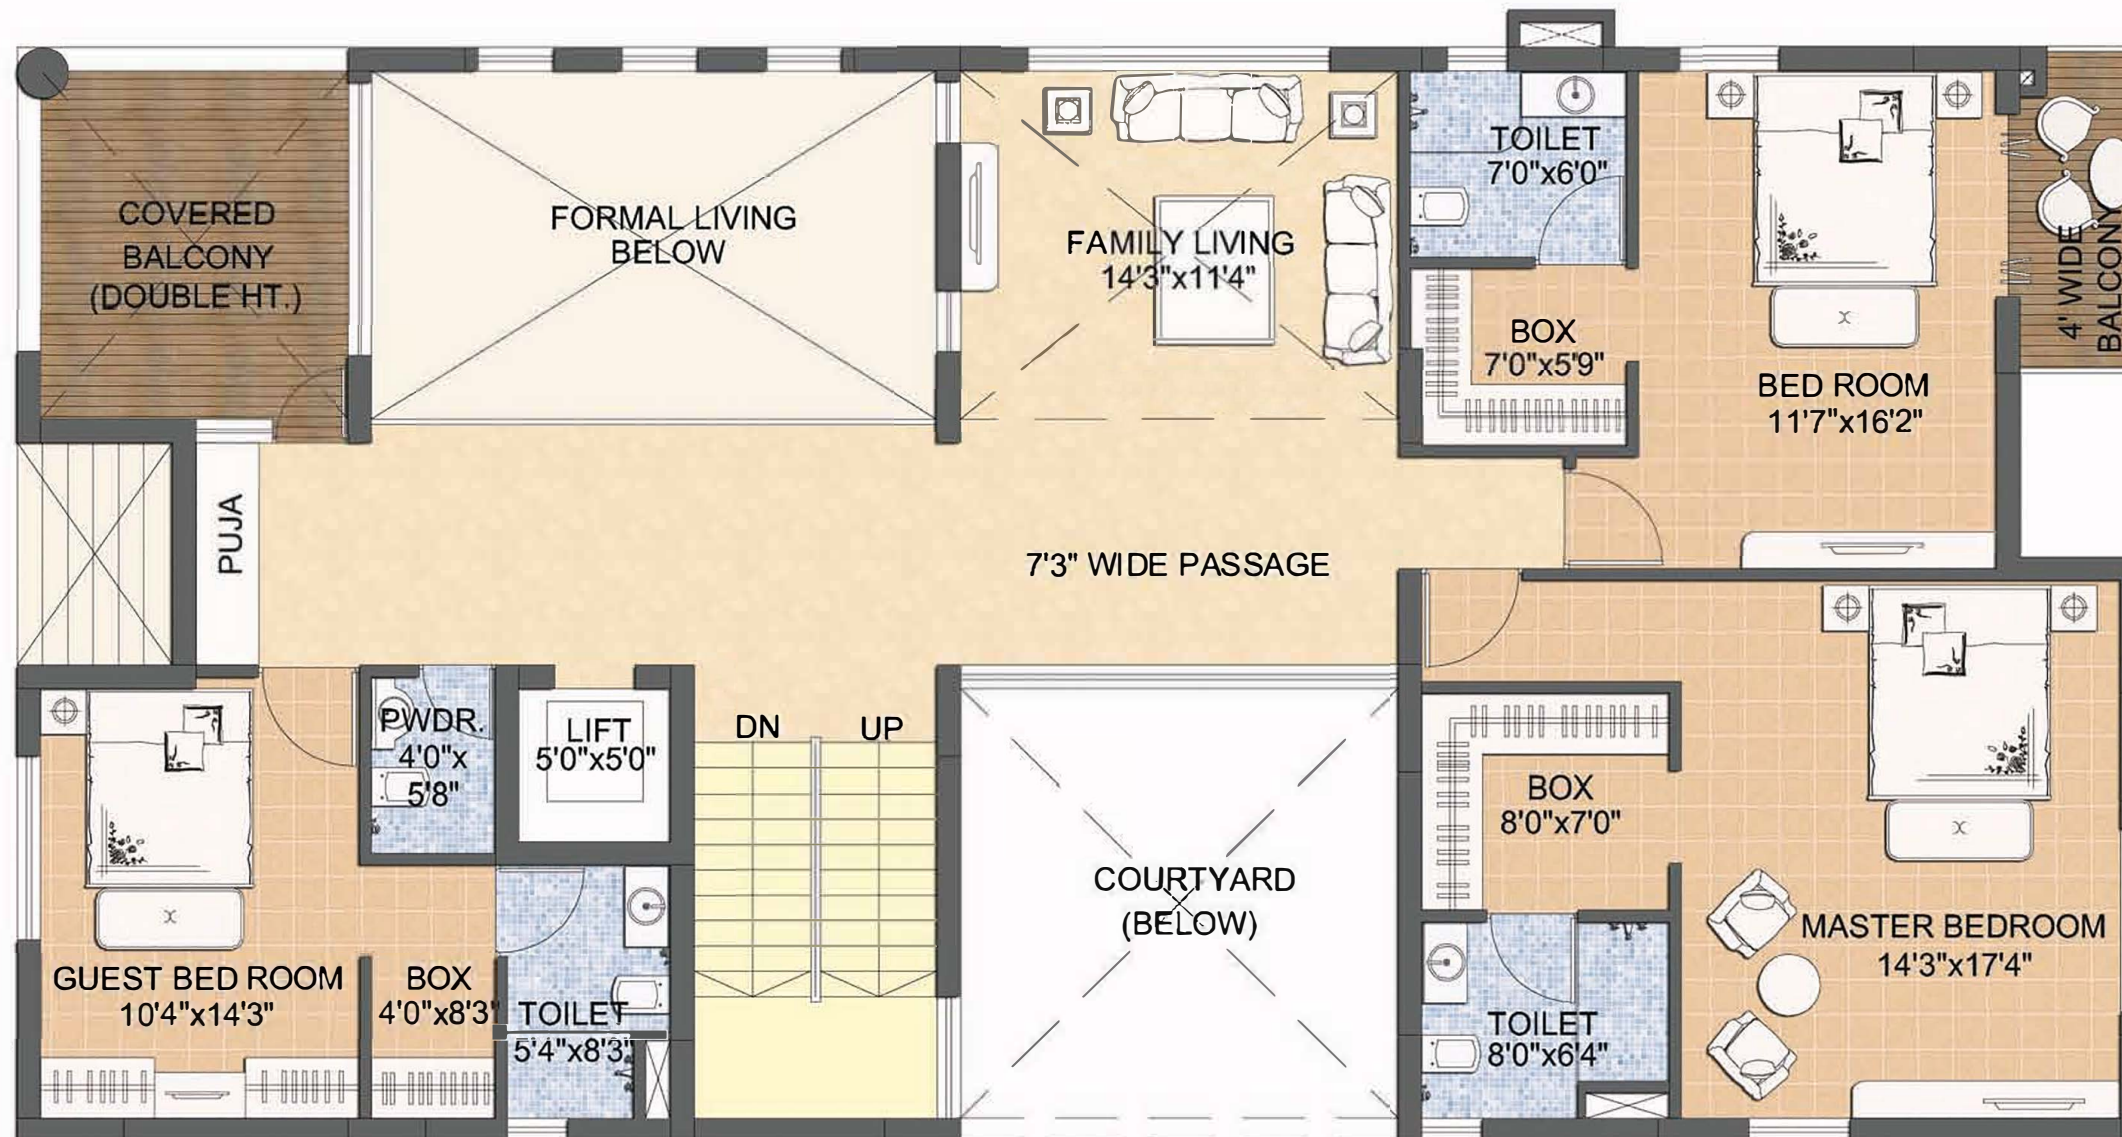

PROJECT -

INFINITY HEIGHTS VILLAS AT  
GUWAHATI, ASSAM

TITLE -

FIRST FLOOR PLAN


TYPE-B VILLAS

SCALE - 1 : 100

DATE - 06.05.19

ARCHITECTS:

AGRAWAL & AGRAWAL  
BARODA KOLKATA

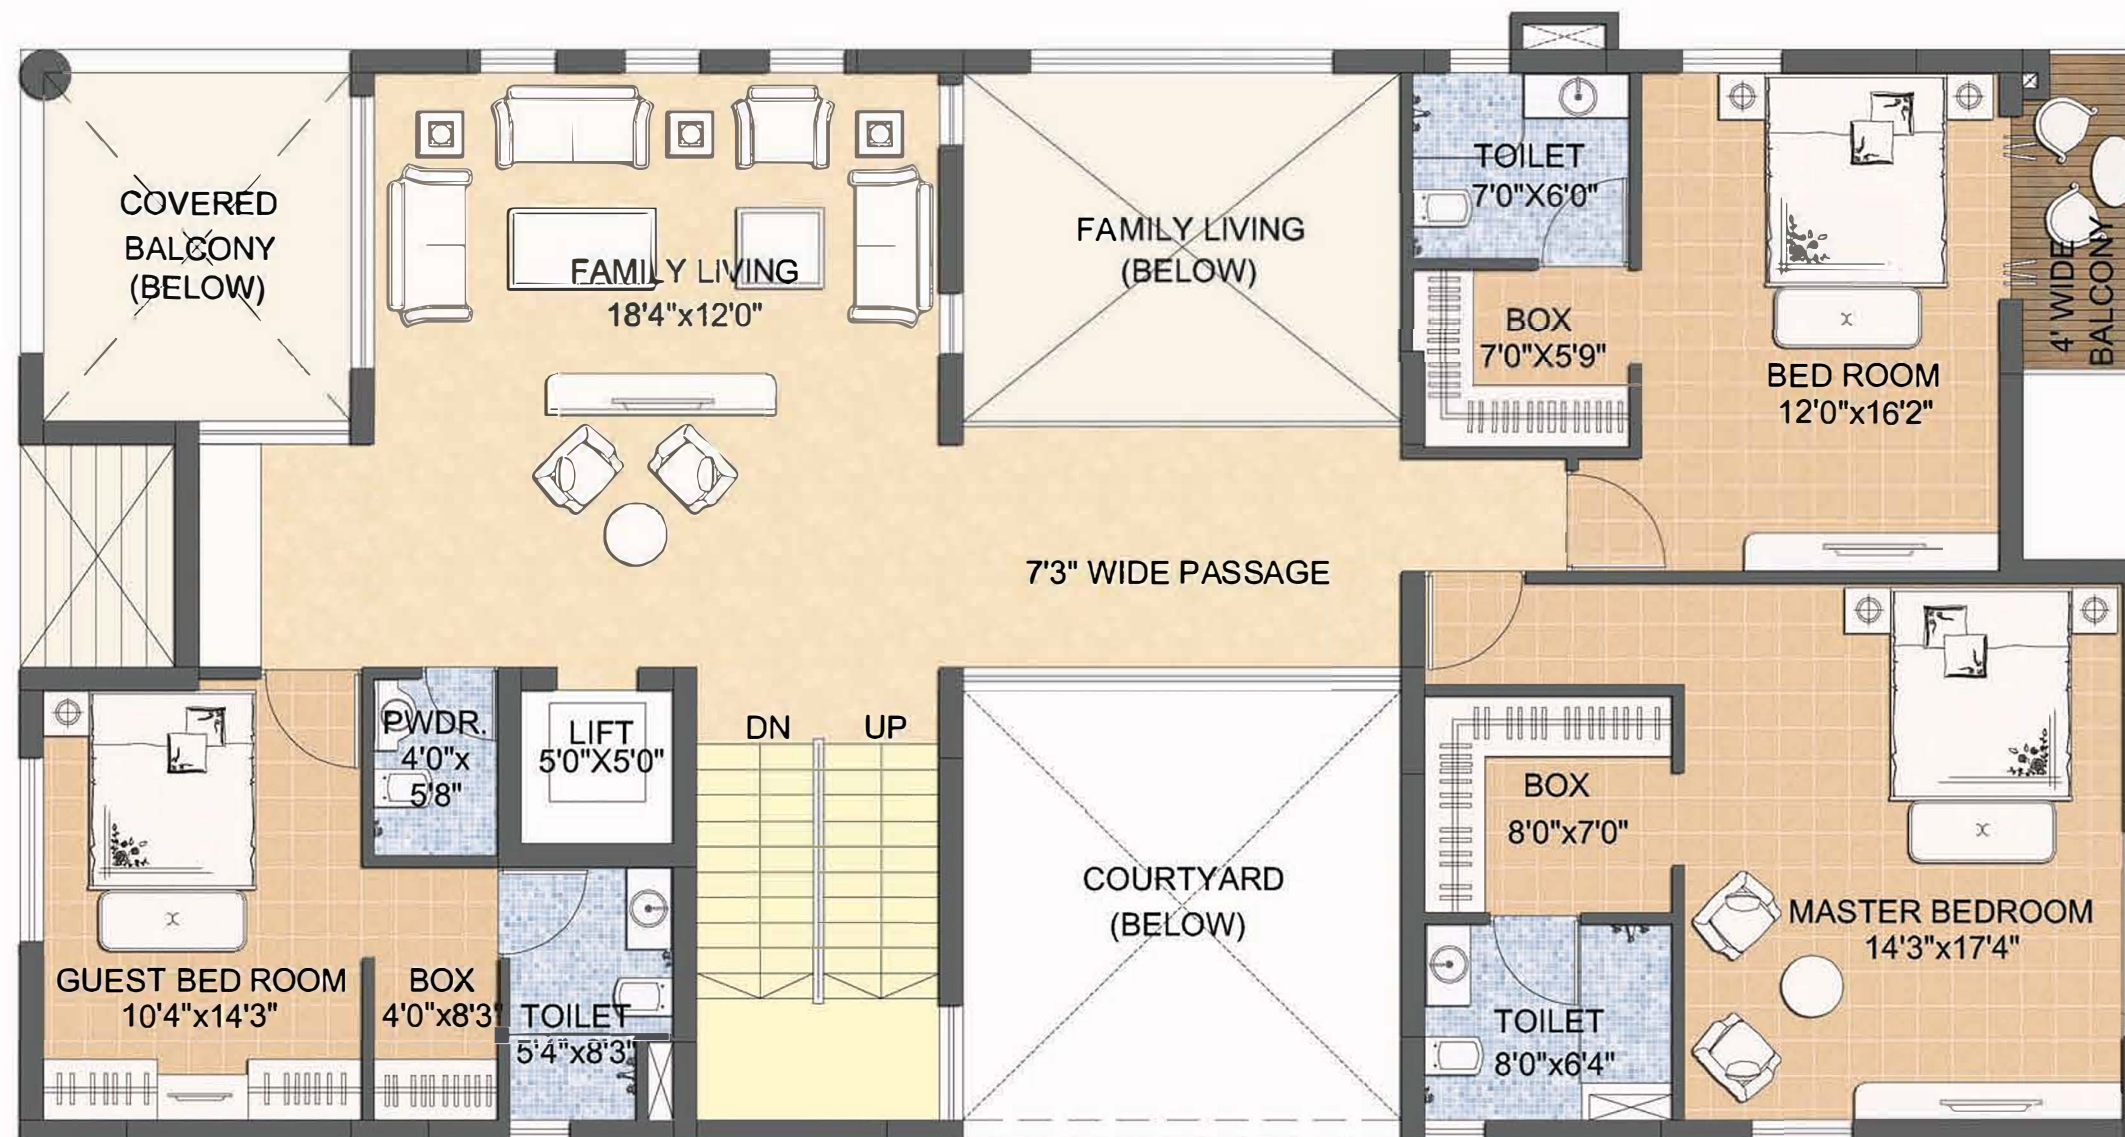

PROJECT -

INFINITY HEIGHTS VILLAS AT  
GUWAHATI, ASSAM

TITLE -

SECOND FLOOR PLAN


TYPE-B VILLAS

SCALE - 1 : 100

DATE - 06.05.19

ARCHITECTS:

AGRAWAL & AGRAWAL  
BARODA KOLKATA

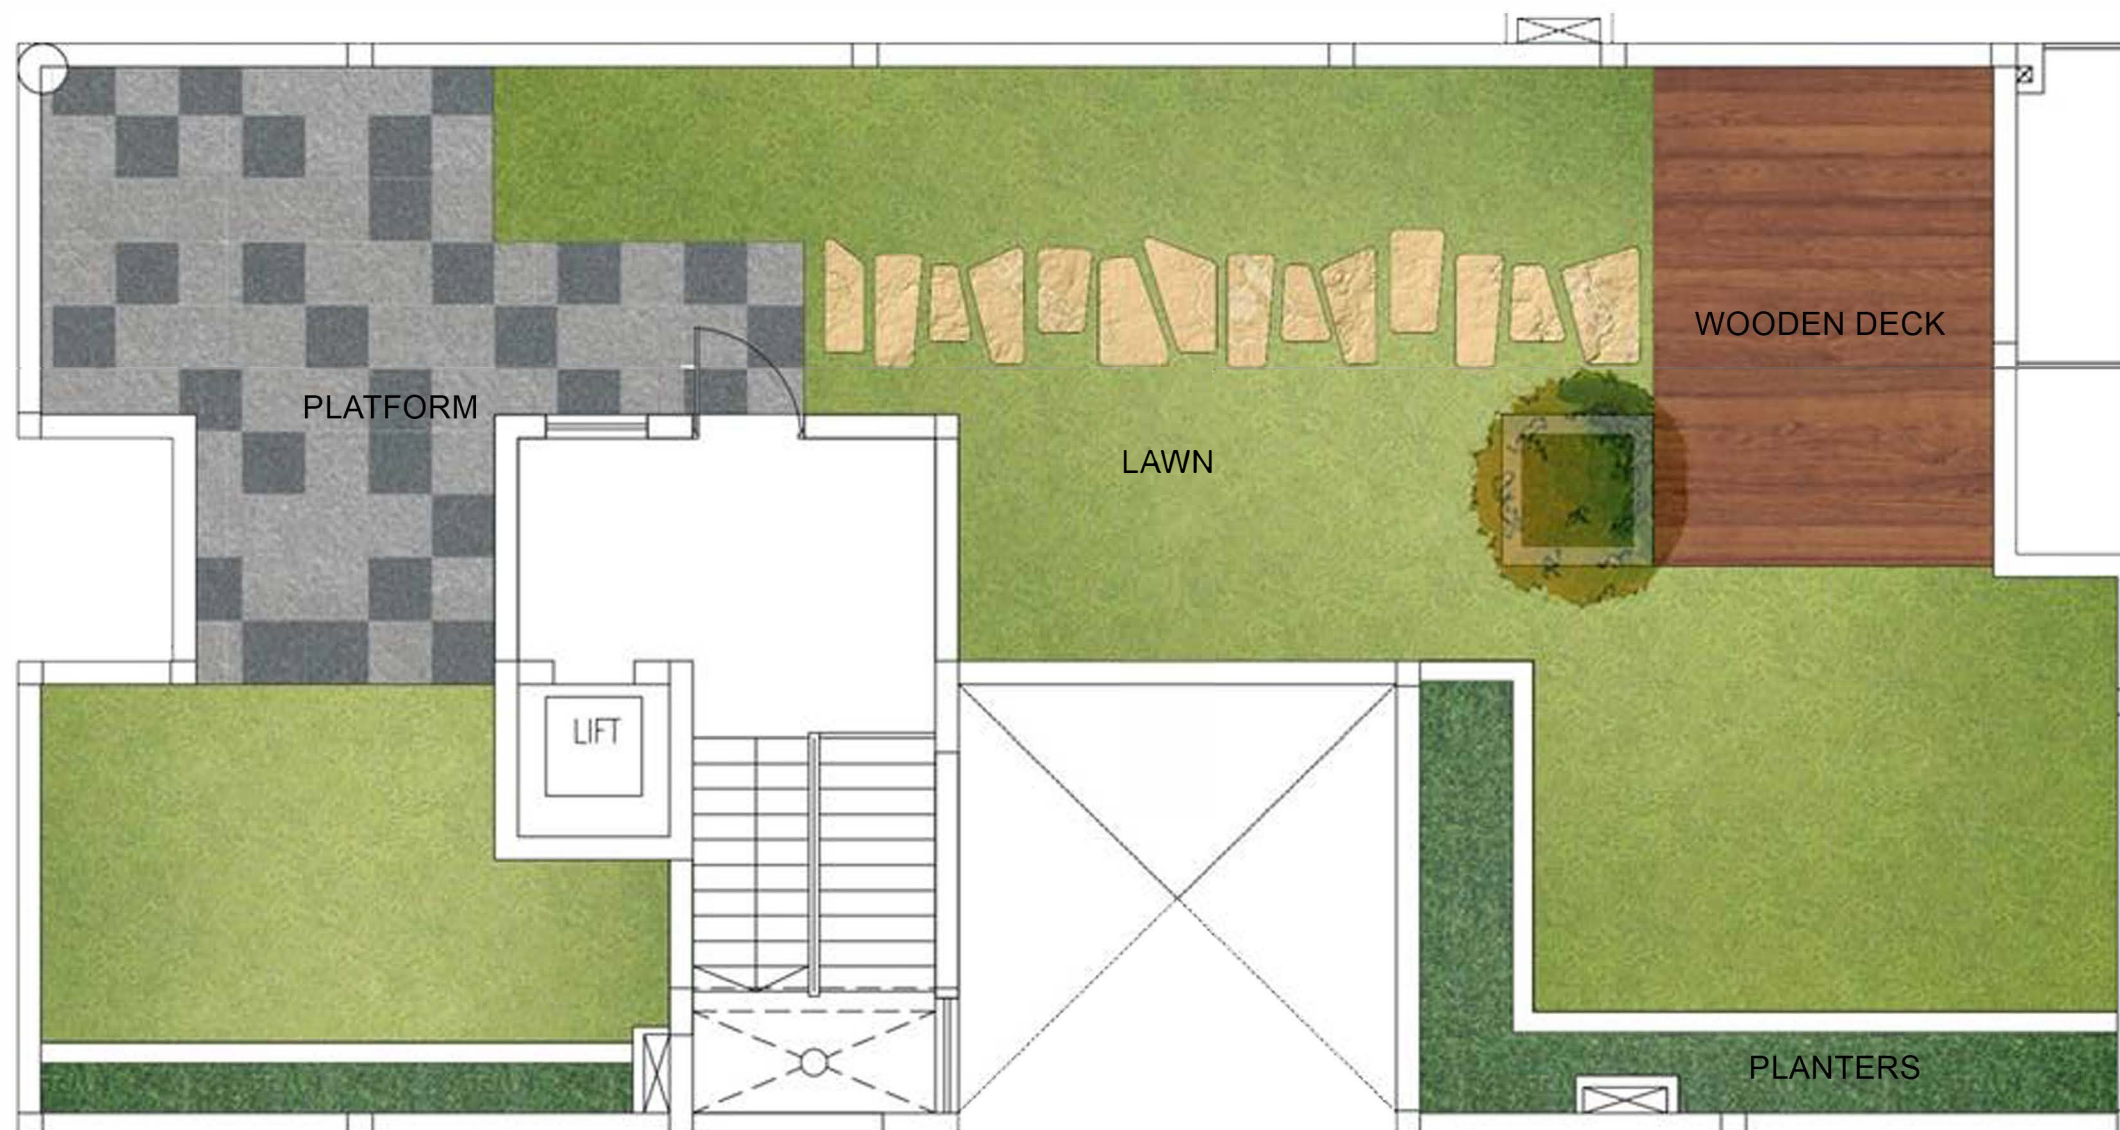

TERRACE FLOOR PLAN

|                                               |                                     |                 |                                     |
|-----------------------------------------------|-------------------------------------|-----------------|-------------------------------------|
| PROJECT -                                     | TITLE -                             | SCALE - 1 : 100 | ARCHITECTS:                         |
| INFINITY HEIGHTS VILLAS AT<br>GUWAHATI, ASSAM | TERRACE FLOOR PLAN<br>TYPE-B VILLAS | DATE - 06.05.19 | AGRAWAL & AGRAWAL<br>BARODA KOLKATA |